



NEW STAGE OF BELGRADE DRAMA THEATRE

R 1:100

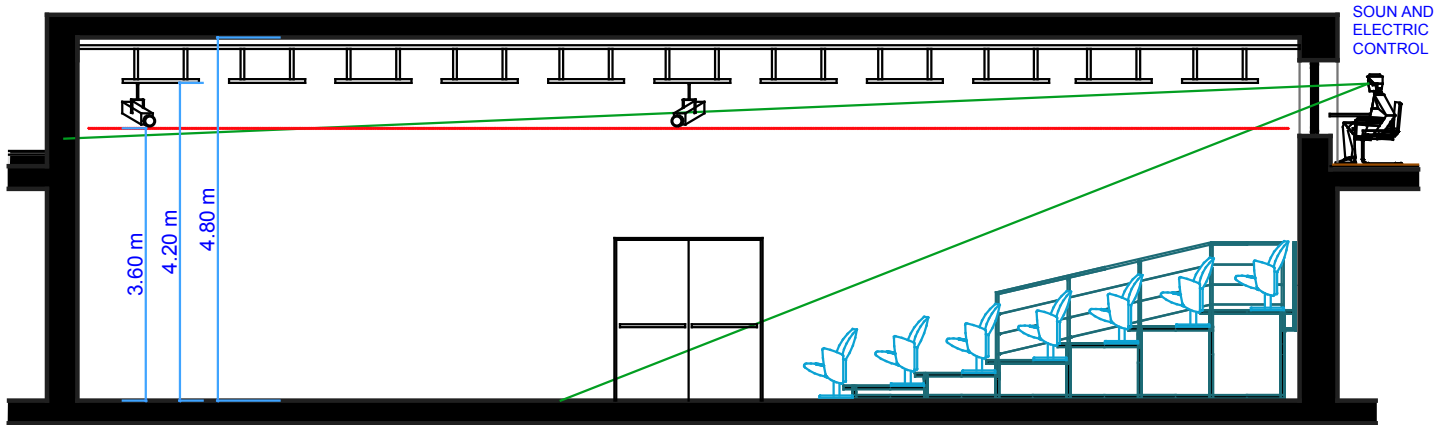

CROSS - SECTION

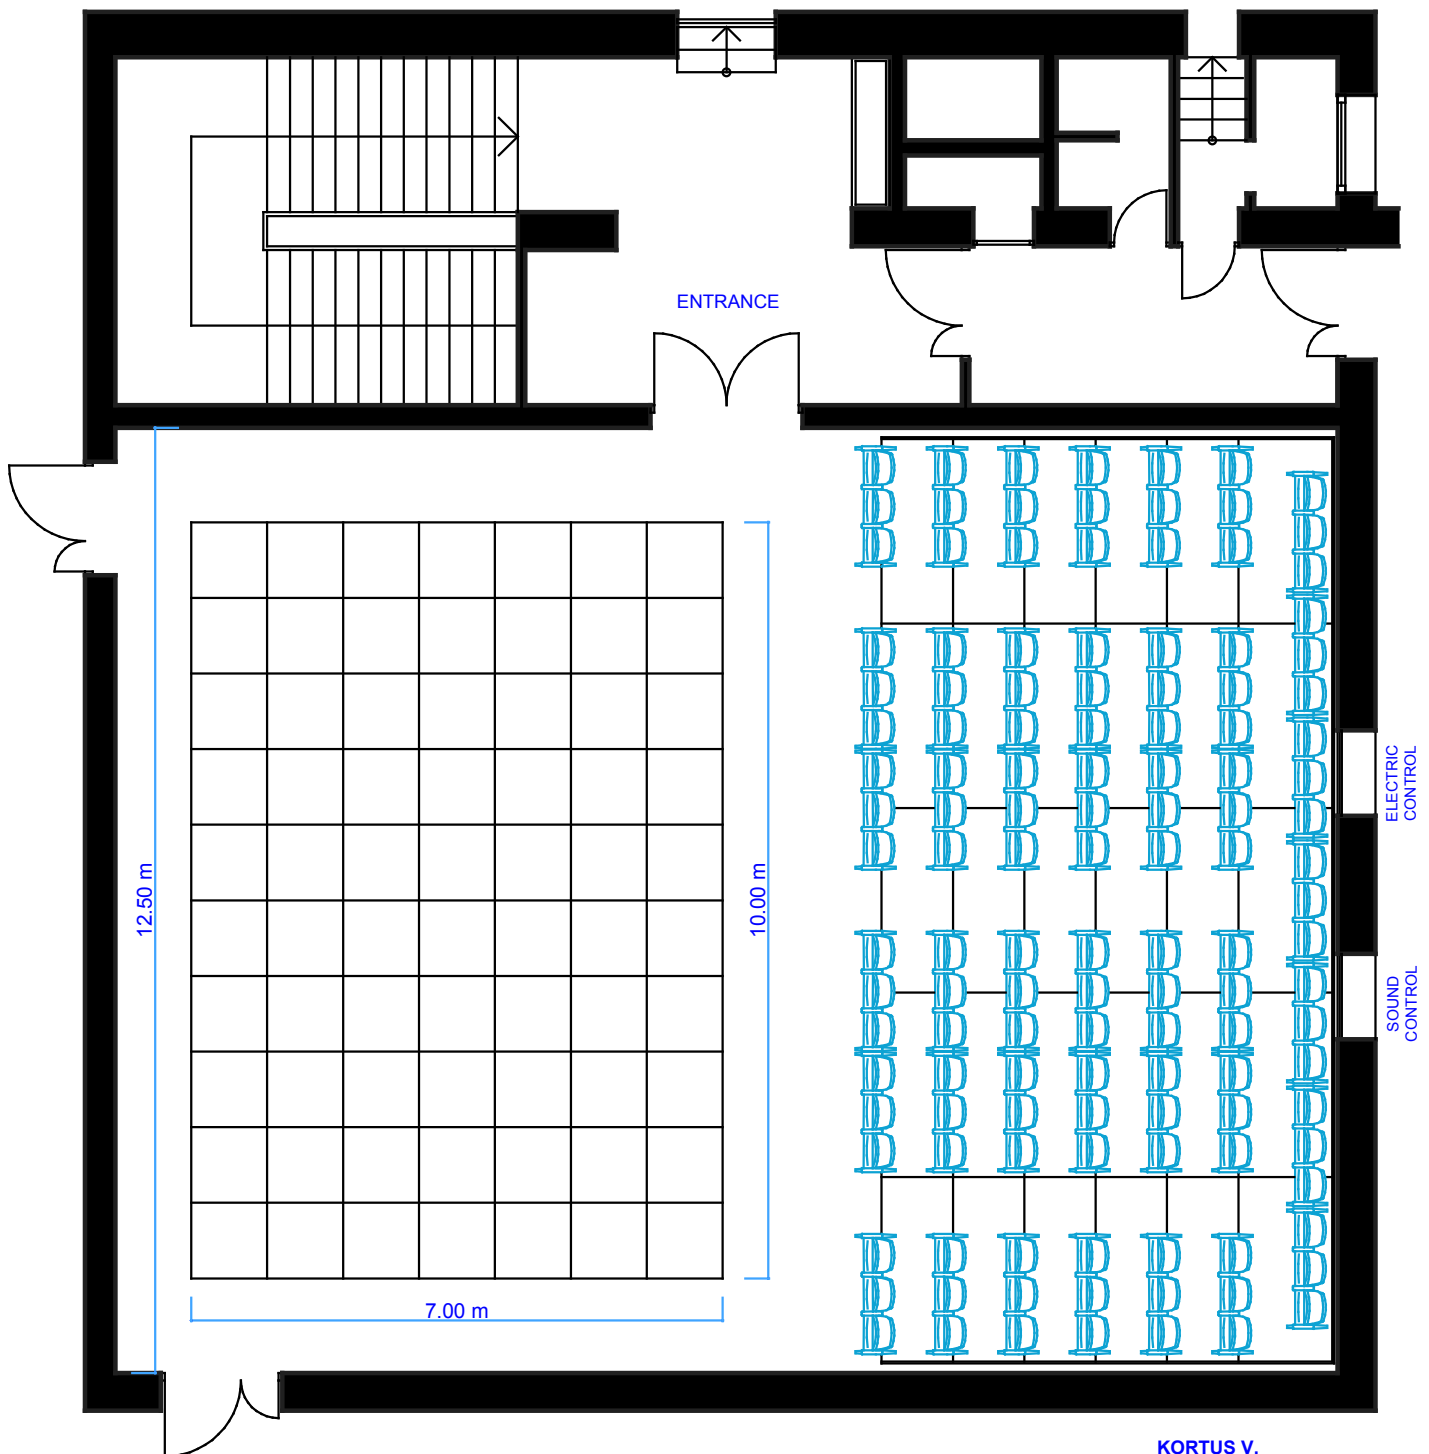

GROUND PLAN

KORTUS V.
GRADUATED ENGINEER
OF ARCHITECTURE